

**SCDHEC OFFICE OF OCEAN AND COASTAL RESOURCE MANAGEMENT  
PERMIT APPLICATION PUBLIC NOTICE**

**November 30, 2007**

**Permit Number:** OCRM-07-943  
**Permit ID:** 61377

The SCDHEC Office of Ocean and Coastal Resource Management has received an application for a permit for the alteration of a critical area. This application was submitted pursuant to the Coastal Zone Management Act (Act 123) of the 1977 South Carolina General Assembly. The application, in brief, is described as follows:

**APPLICANT:** Robert B Hennessy  
C/o Bailey Marine Construction Inc  
277 Old Baileys Road  
Okatie SC 29909

**LOCATION:** On and adjacent to Callawassie Creek at 16 South Oak Forest Drive, Callawassie Island, Beaufort County, South Carolina.  
TMS#: R600-015-00C-0173-0000.

**WORK:** The work as proposed and shown on the attached plans consists of constructing a private dock. Specifically, the structure will have a 4'x180' walkway with handrails leading to a 10'x10' fixed pierhead with water and electricity. To the right of the pierhead will be a 3'x24' ramp leading to an 8'x20' floating dock. Also, proposed will be a 12'x12' four pile boatlift off the left of the pierhead. The purpose for the dock is for the owner's private recreational use.

This public notice is being distributed to all known interested persons and agencies to assist in developing facts on which a decision by OCRM can be based. Comments concerning the proposed work should be submitted in writing, setting forth sufficient detail to furnish a clear understanding of the reasons for support or opposition.


The decision to issue or deny a permit will be based on the individual merits of the application, the policies specified in the South Carolina Coastal Zone Management Act, and the considerations outlined in the State of South Carolina Coastal Zone Management Program. Interested parties who wish to be notified of final permit action must notify OCRM in writing of this request.


*To assure review by OCRM, comments regarding this application must be received by OCRM on or before December 15, 2007. For further information please contact the project manager for this activity, Geordie Madlinger at 843-846-9400.*

**PLEASE REPLY TO:**

SCDHEC OFFICE OF OCEAN AND COASTAL RESOURCE MANAGEMENT  
104 Parker Drive  
Beaufort, South Carolina 29906

**Please refer to P/N# OCRM-07-943**

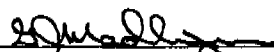
  
\_\_\_\_\_  
G. J. Madlinger, III, Project Manager

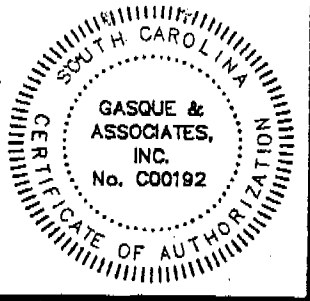

**GASQUE & ASSOCIATES INC.**  
**LAND SURVEYORS & PLANNERS**

28 PROFESSIONAL VILLAGE CIRCLE, BEAUFORT, S.C.  
P.O. BOX 1363, BEAUFORT, S.C.  
PHONE (843) 522-1798

SHEET # 1 OF 2

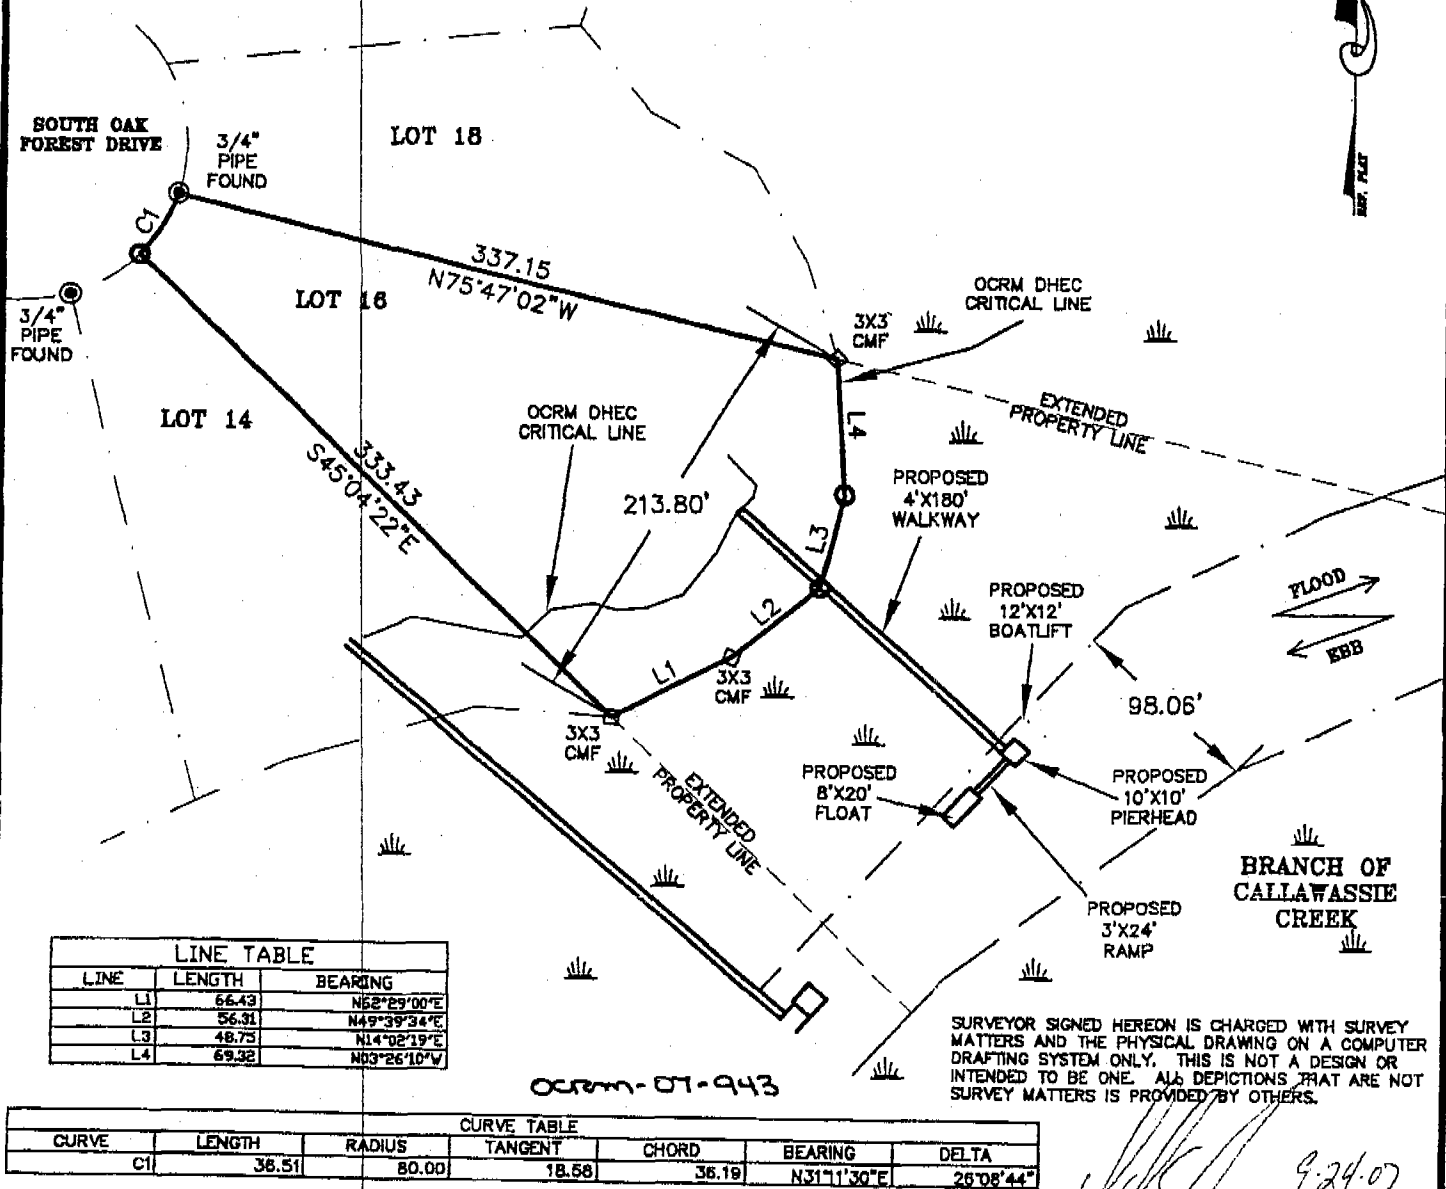

| LINE TABLE |        |             |
|------------|--------|-------------|
| LINE       | LENGTH | BEARING     |
| L1         | 66.43  | N62°29'00"E |
| L2         | 56.31  | N49°39'34"E |
| L3         | 48.75  | N14°02'19"E |
| L4         | 69.32  | N03°26'10"W |

| CURVE TABLE |        |        |         |       |             |           |
|-------------|--------|--------|---------|-------|-------------|-----------|
| CURVE       | LENGTH | RADIUS | TANGENT | CHORD | BEARING     | DELTA     |
| C1          | 36.51  | 80.00  | 18.58   | 36.19 | N31°11'30"E | 26°08'44" |

SURVEYOR SIGNED HEREON IS CHARGED WITH SURVEY MATTERS AND THE PHYSICAL DRAWING ON A COMPUTER DRAFTING SYSTEM ONLY. THIS IS NOT A DESIGN OR INTENDED TO BE ONE. ALL DEPICTIONS THAT ARE NOT SURVEY MATTERS IS PROVIDED BY OTHERS.

ADJACENT PROPERTY OWNERS:  
600-015-000-0172  
LOT 18  
18 SOUTH OAK FOREST DRIVE  
OKATIE, SC 29909  
DONALD L. DEMICHELE  
284 JERUSALEM RD.  
COHASSET, MA 02025

600-015-000-0174  
LOT 14  
14 SOUTH OAK FOREST DRIVE  
OKATIE, SC 29909  
WILLIAM ANDREW SCOTT  
3530 PEIDMONT RD  
ATLANTA, GA 30305

**PREPARED FOR:**

600-015-000-0173  
LOT 16  
CALLAWASSEE ISLAND  
16 SOUTH OAK FOREST DRIVE  
OKATIE, SC 29909


ROBERT HENNESSY  
8 TAYLOR LANE  
DOYLESTOWN, PA 18901

**SURVEY FOR DOCK PERMIT**

IN: CALLAWASSEE CREEK  
AT: CALLAWASSEE ISLAND

COUNTY OF: BEAUFORT  
STATE: SOUTH CAROLINA



JOB# 34062 750/JEP DSG 7 DATE: 8/23/07

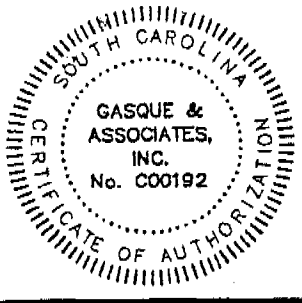

**GASQUE & ASSOCIATES INC.**  
**LAND SURVEYORS & PLANNERS**

28 PROFESSIONAL VILLAGE CIRCLE, BEAUFORT, S.C.  
P.O. BOX 1363, BEAUFORT, S.C.  
PHONE (843) 522-1798

SHEET # 2 OF 2

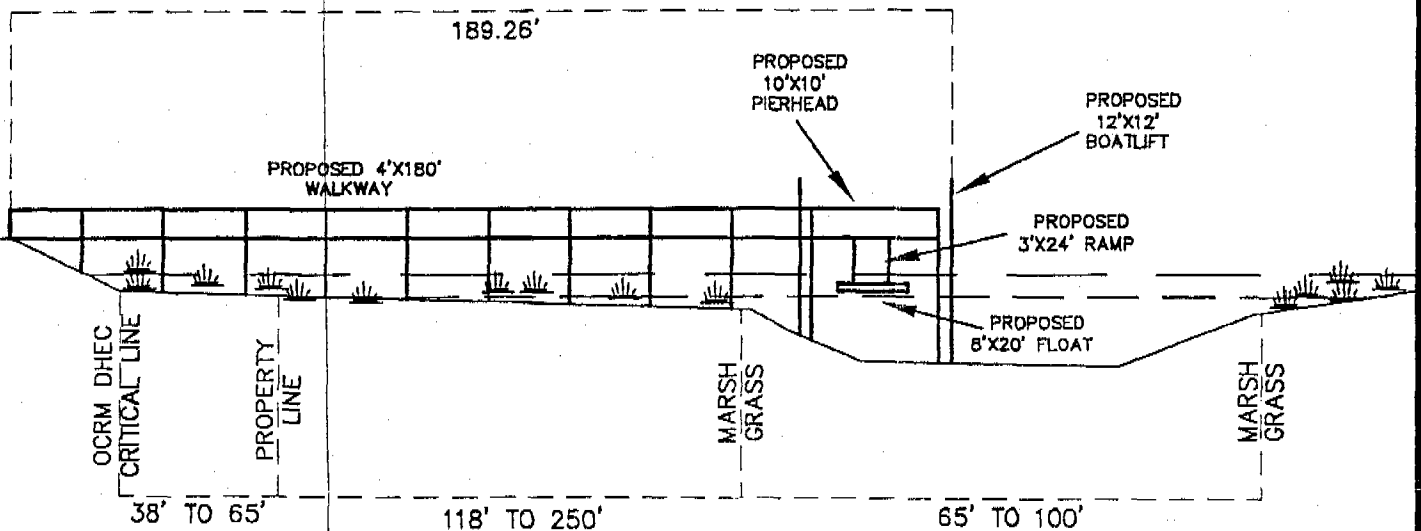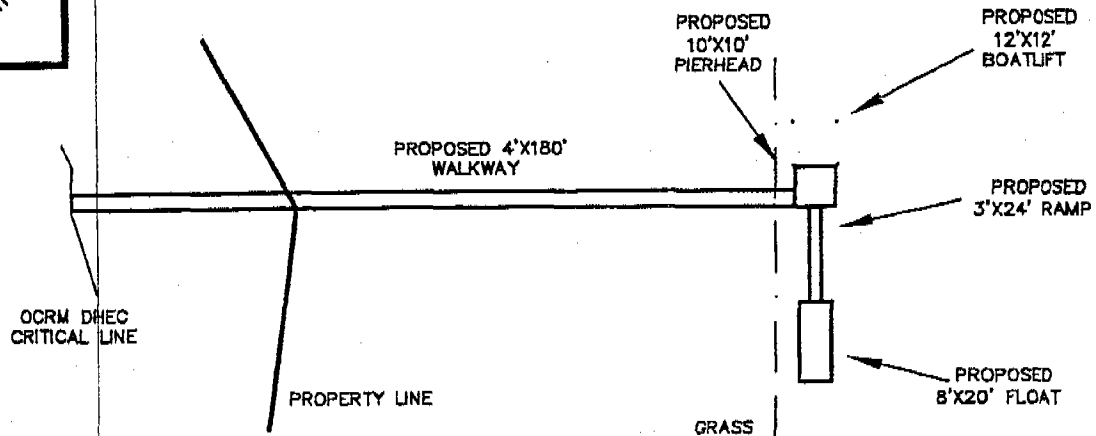

SURVEYOR SIGNED HEREON IS CHARGED WITH SURVEY MATTERS AND THE PHYSICAL DRAWING ON A COMPUTER DRAFTING SYSTEM ONLY. THIS IS NOT A DESIGN OR INTENDED TO BE ONE. ALL DEPICTIONS THAT ARE NOT SURVEY MATTERS IS PROVIDED BY OTHERS.

OCRM-07-948

ADJACENT PROPERTY OWNERS:  
600-015-00C-0172  
LOT 18  
18 SOUTH OAK FOREST DRIVE  
OKATIE, SC 29909  
DONALD L DEMICHELE  
284 JERUSALEM RD.  
COHASSET, MA 02025

600-015-00C-0174  
LOT 14  
14 SOUTH OAK FOREST DRIVE  
OKATIE, SC 29909  
WILLIAM ANDREW SCOTT  
3530 PEIDMONT RD  
ATLANTA, GA 30305

**PREPARED FOR:**

600-015-00C-0173  
LOT 16  
CALLAWASSEE ISLAND  
18 SOUTH OAK FOREST DRIVE  
OKATIE, SC 29909

ROBERT HENNESSY  
8 TAYLOR LANE  
DOYLESTOWN, PA 18901

**SURVEY FOR DOCK PERMIT**

IN: CALLAWASSEE CREEK  
AT: CALLAWASSEE ISLAND

COUNTY OF: BEAUFORT  
STATE: SOUTH CAROLINA

JOB# 34062 750/JEP DSG 7 DATE: 8/23/07

**SEE INSIDE  
ON PAPER**

ROBERT

LEMOA  
ISLAND

BELLINGER  
RD

170

RIVER

